



# MUSEUMWERF 't KROMHOUT

STADSHERSTEL

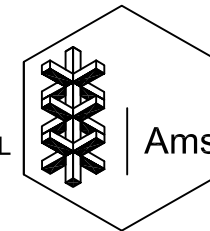

Amsterdam N.V.

Amstelveld 10  
1017 JD Amsterdam  
020 5200090  
zalen@stadsherstel.nl

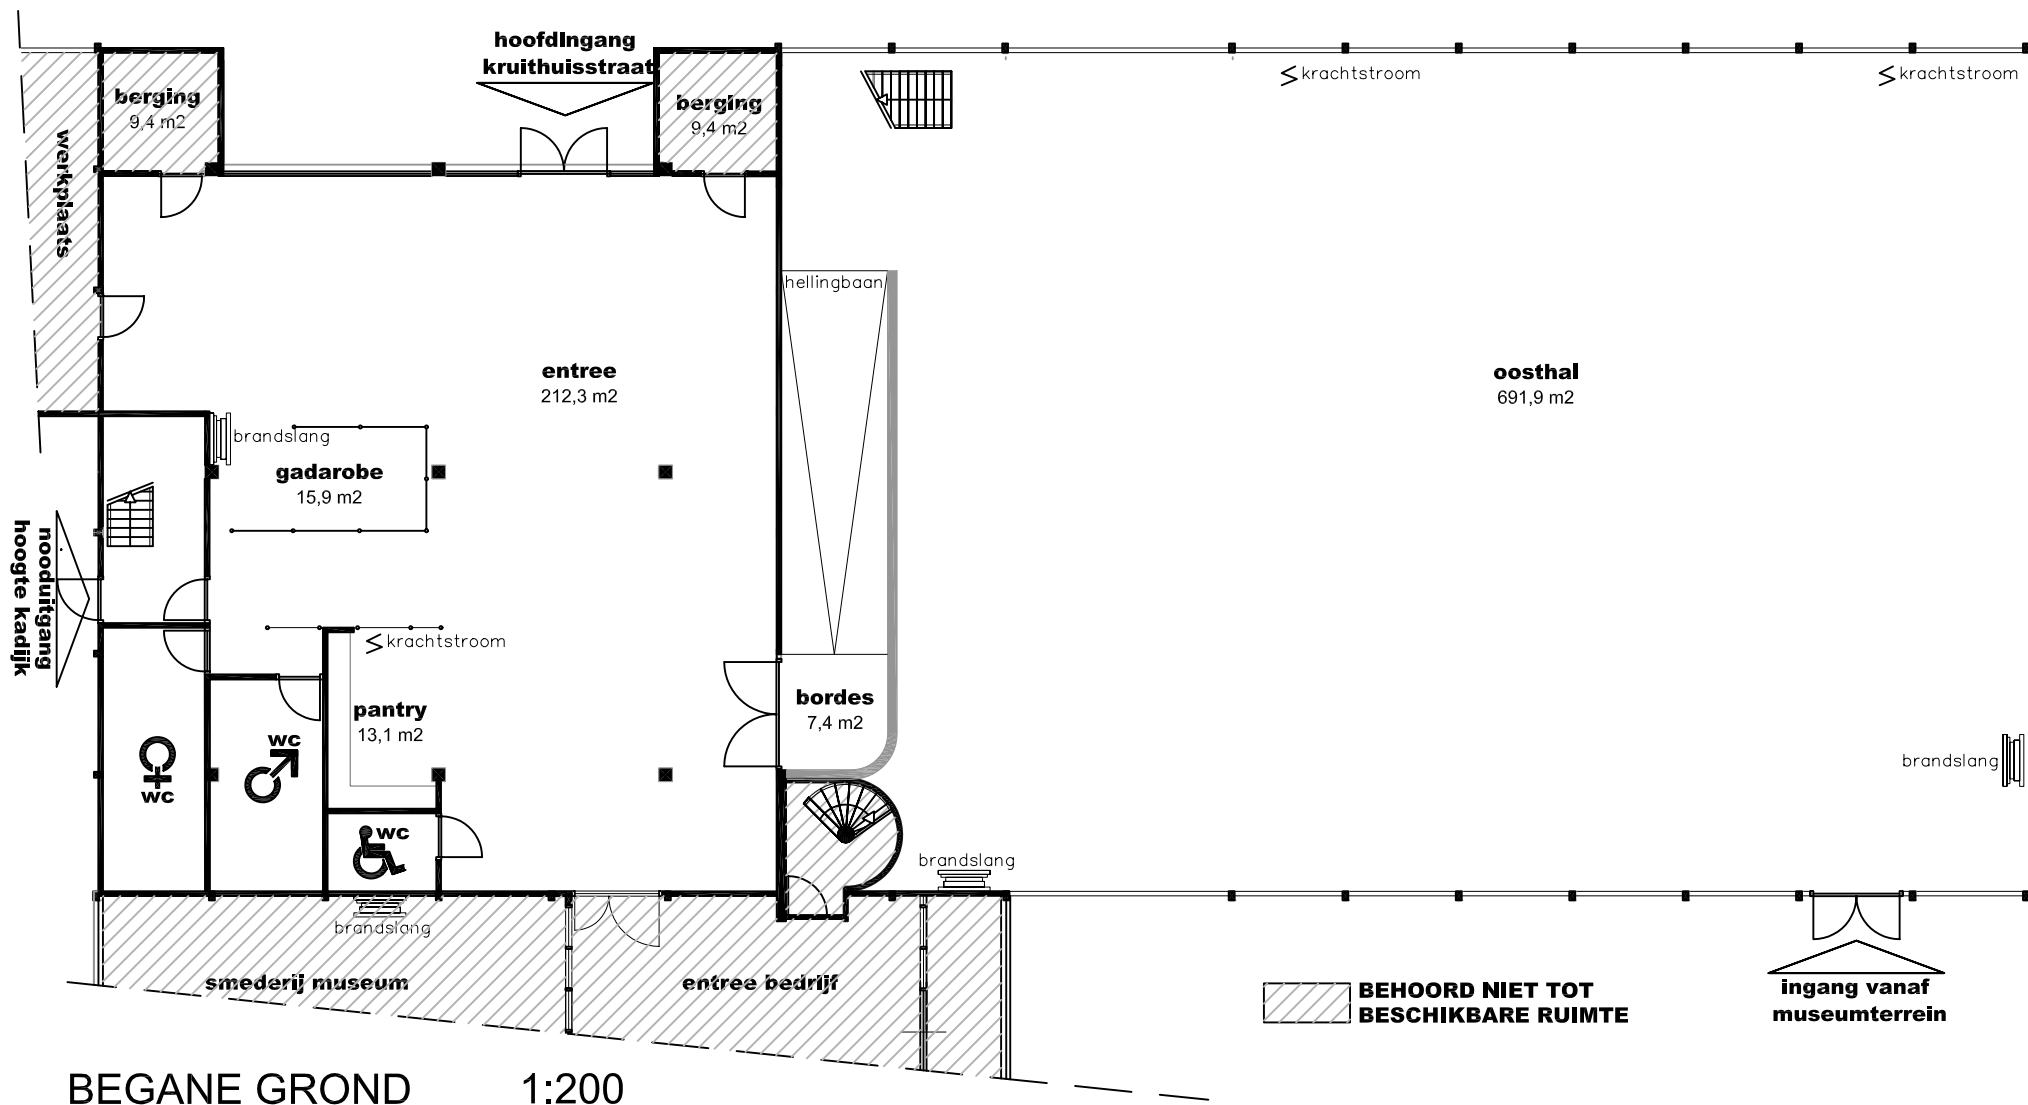

BEGANE GROND

1:200

0 2 4 6 8 10 12 14 16 18 20 METER